

**TOWN AND COUNTRY PLANNING (GENERAL PERMITTED DEVELOPMENT)  
ORDER 1995 (AS AMENDED)**

**DIRECTION MADE UNDER ARTICLE 4(1) TO WHICH ARTICLE 5 APPLIES**

**WHEREAS** Reading Borough Council being the appropriate local planning authority within the meaning of article 4(4) of the General Permitted Development Order, are satisfied that it is expedient that development of the description set out in the Schedule below should not be carried out on the land shown edged black on the attached plan, unless planning permission is granted on an application made under Part III of the Town and Country Planning Act 1990 as amended,

**NOW THEREFORE** the said Council in pursuance of the power conferred on them by article 4(1) of the Town and Country Planning (General Permitted Development) Order 1995 hereby direct that the permission granted by article 3 of the said Order shall not apply to development on the said land of the description(s) set out in the Schedule below:

**SCHEDULE**

Change of use from a use falling within Class C3 (dwellinghouses) of the Schedule to the Town and Country Planning (Use Classes) Order 1987 to a use falling within Class C4 (houses in multiple occupation), being development comprised within Class I of Part 3 of Schedule 2 to the Town and Country Planning (General Permitted Development) Order 1995 (as amended) and not being development comprised within any other Class.

Made under the Common Seal of  
Reading Borough Council

this 16<sup>th</sup> day of May 2012

The Common Seal of the Council was affixed to this Direction in the  
presence of

Authorised Signatory

MINUTE	Catling 2/3/12 Min. 170
ORIGINATOR	LG
SEAL NO	156/12
CHECKED	DJL

Confirmed under the Common Seal of  
Reading Borough Council



this eight day of October 2012


The Common Seal of the Council was affixed to this Direction in the

presence of lphiter

AUTHORISED SIGNATORY

MINUTE	CABINET 1/10/12 MIN. 55
ORIGINATOR	LG
SEAL NO	343/12
CHECKED	PL

# Area for Article 4 Direction relating to Houses in Multiple Occupation

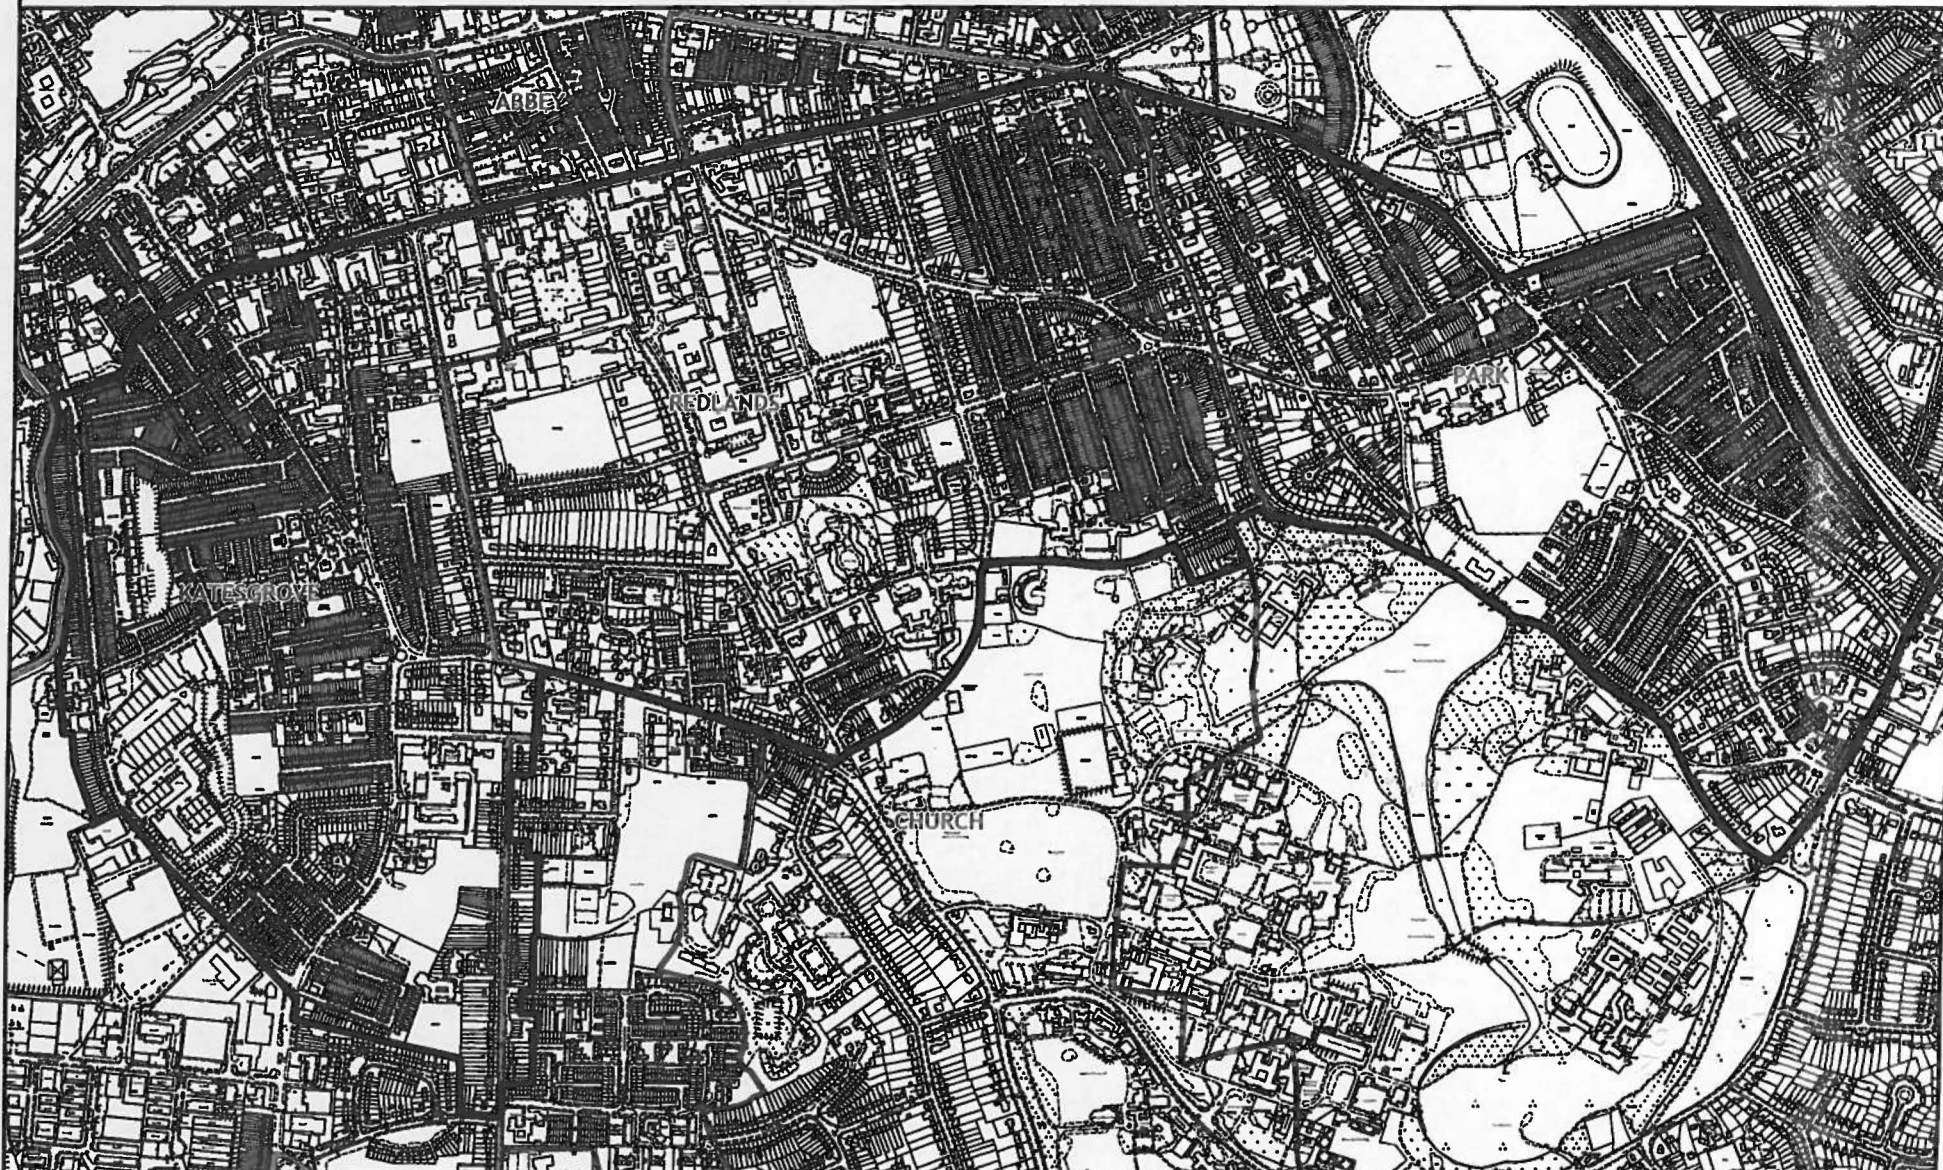

Aerious Limited  
Unit 5, River Court  
Albert Drive  
Sheerwater, Woking GU21 5RD

© Crown copyright. All rights reserved  
www BL 2000

Details  
Plotting in Mapinfo made easier

Drawn By Planning	Scale 1:12000	Date 16/05/2012
----------------------	------------------	--------------------

File / Pathname / Project / Drawing No.

Rev  
No.

www.easypilot.com

*lpk*  
02/10/12